




DOUBLE CHECK ASSEMBLY INSTALLATION

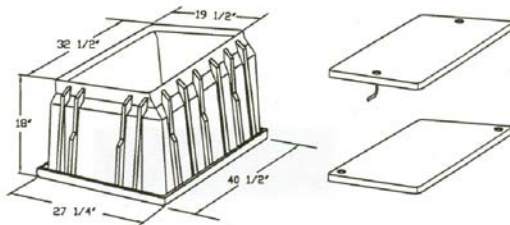

CARSON IND. SERIES 1730D BOX W/COVER
(OR EQUIVALENT)
USED FOR ALL ASSEMBLIES 2" AND SMALLER

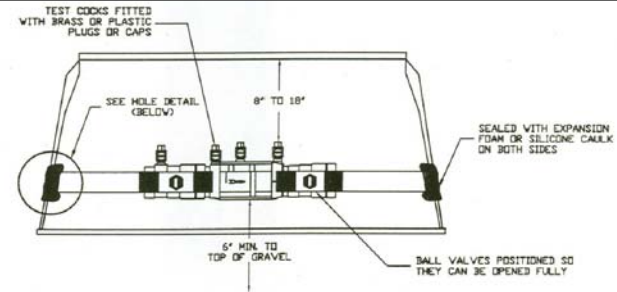

DOUBLECHECK ASSEMBLY DETAIL

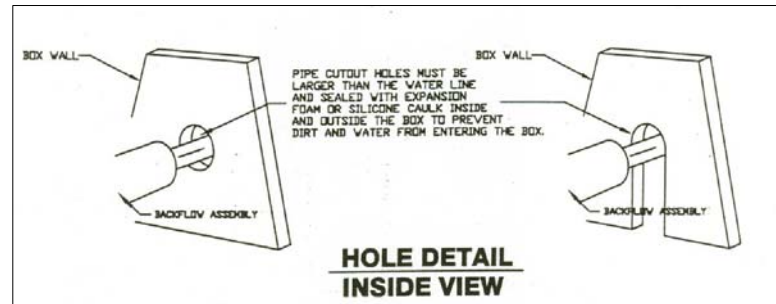

**HOLE DETAIL
INSIDE VIEW**



COWETA COUNTY
WATER & SEWER
230 EAST NEWNAN RD
NEWNAN, GA 30263
770-254-3710

**DOUBLE CHECK
ASSEMBLY INSTALLATION**

BFP-0012

DESIGNED:

DRAWN: J.K.P.

DATE: 07/04

SCALE: N.T.S.

BY	
REVISIONS	
DATE	